


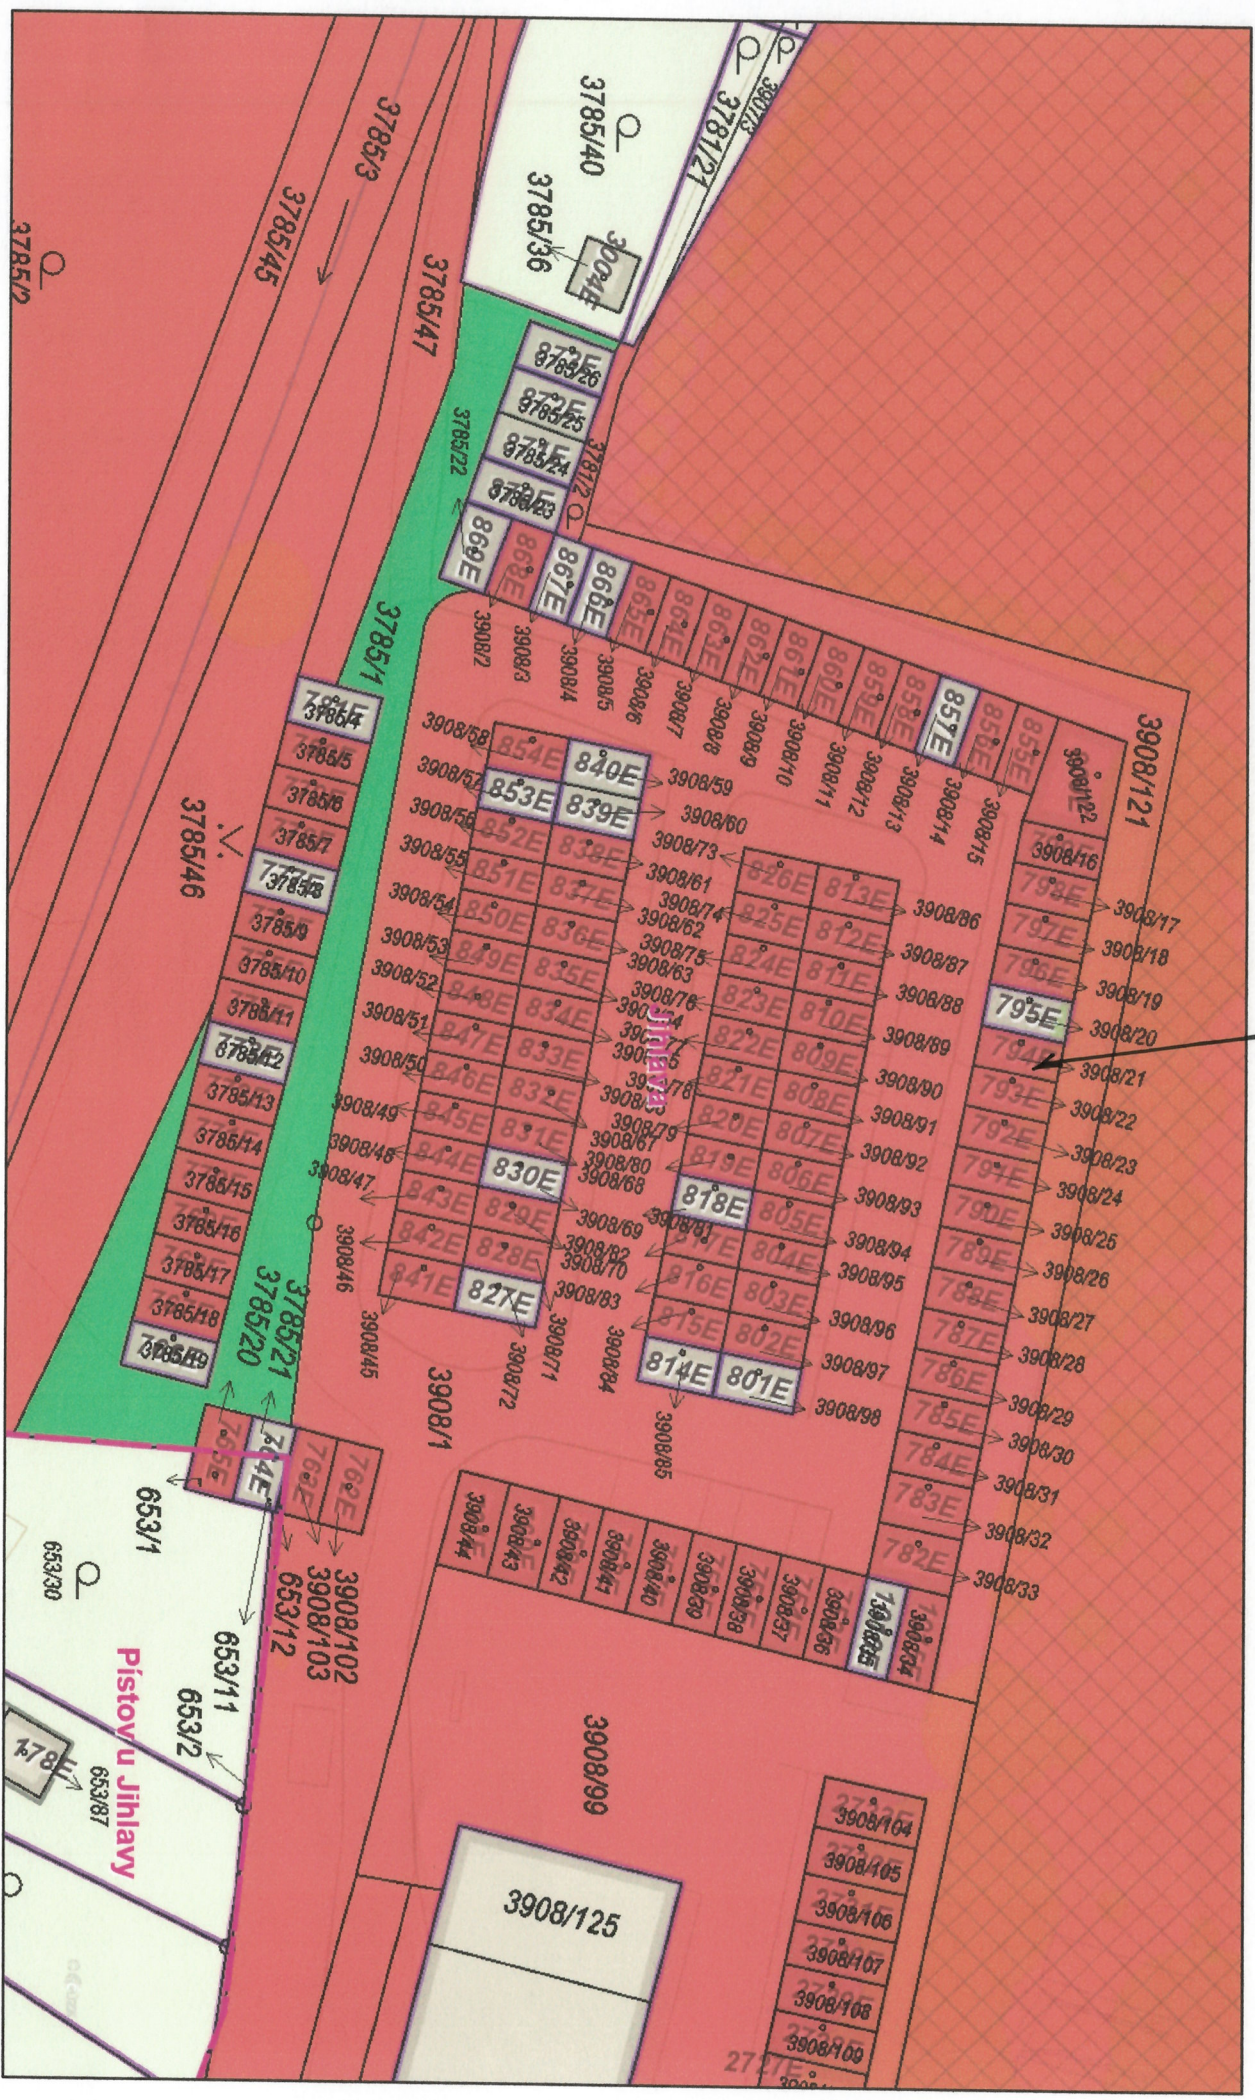

1:500

Vytvořeno: 05.11.2024