


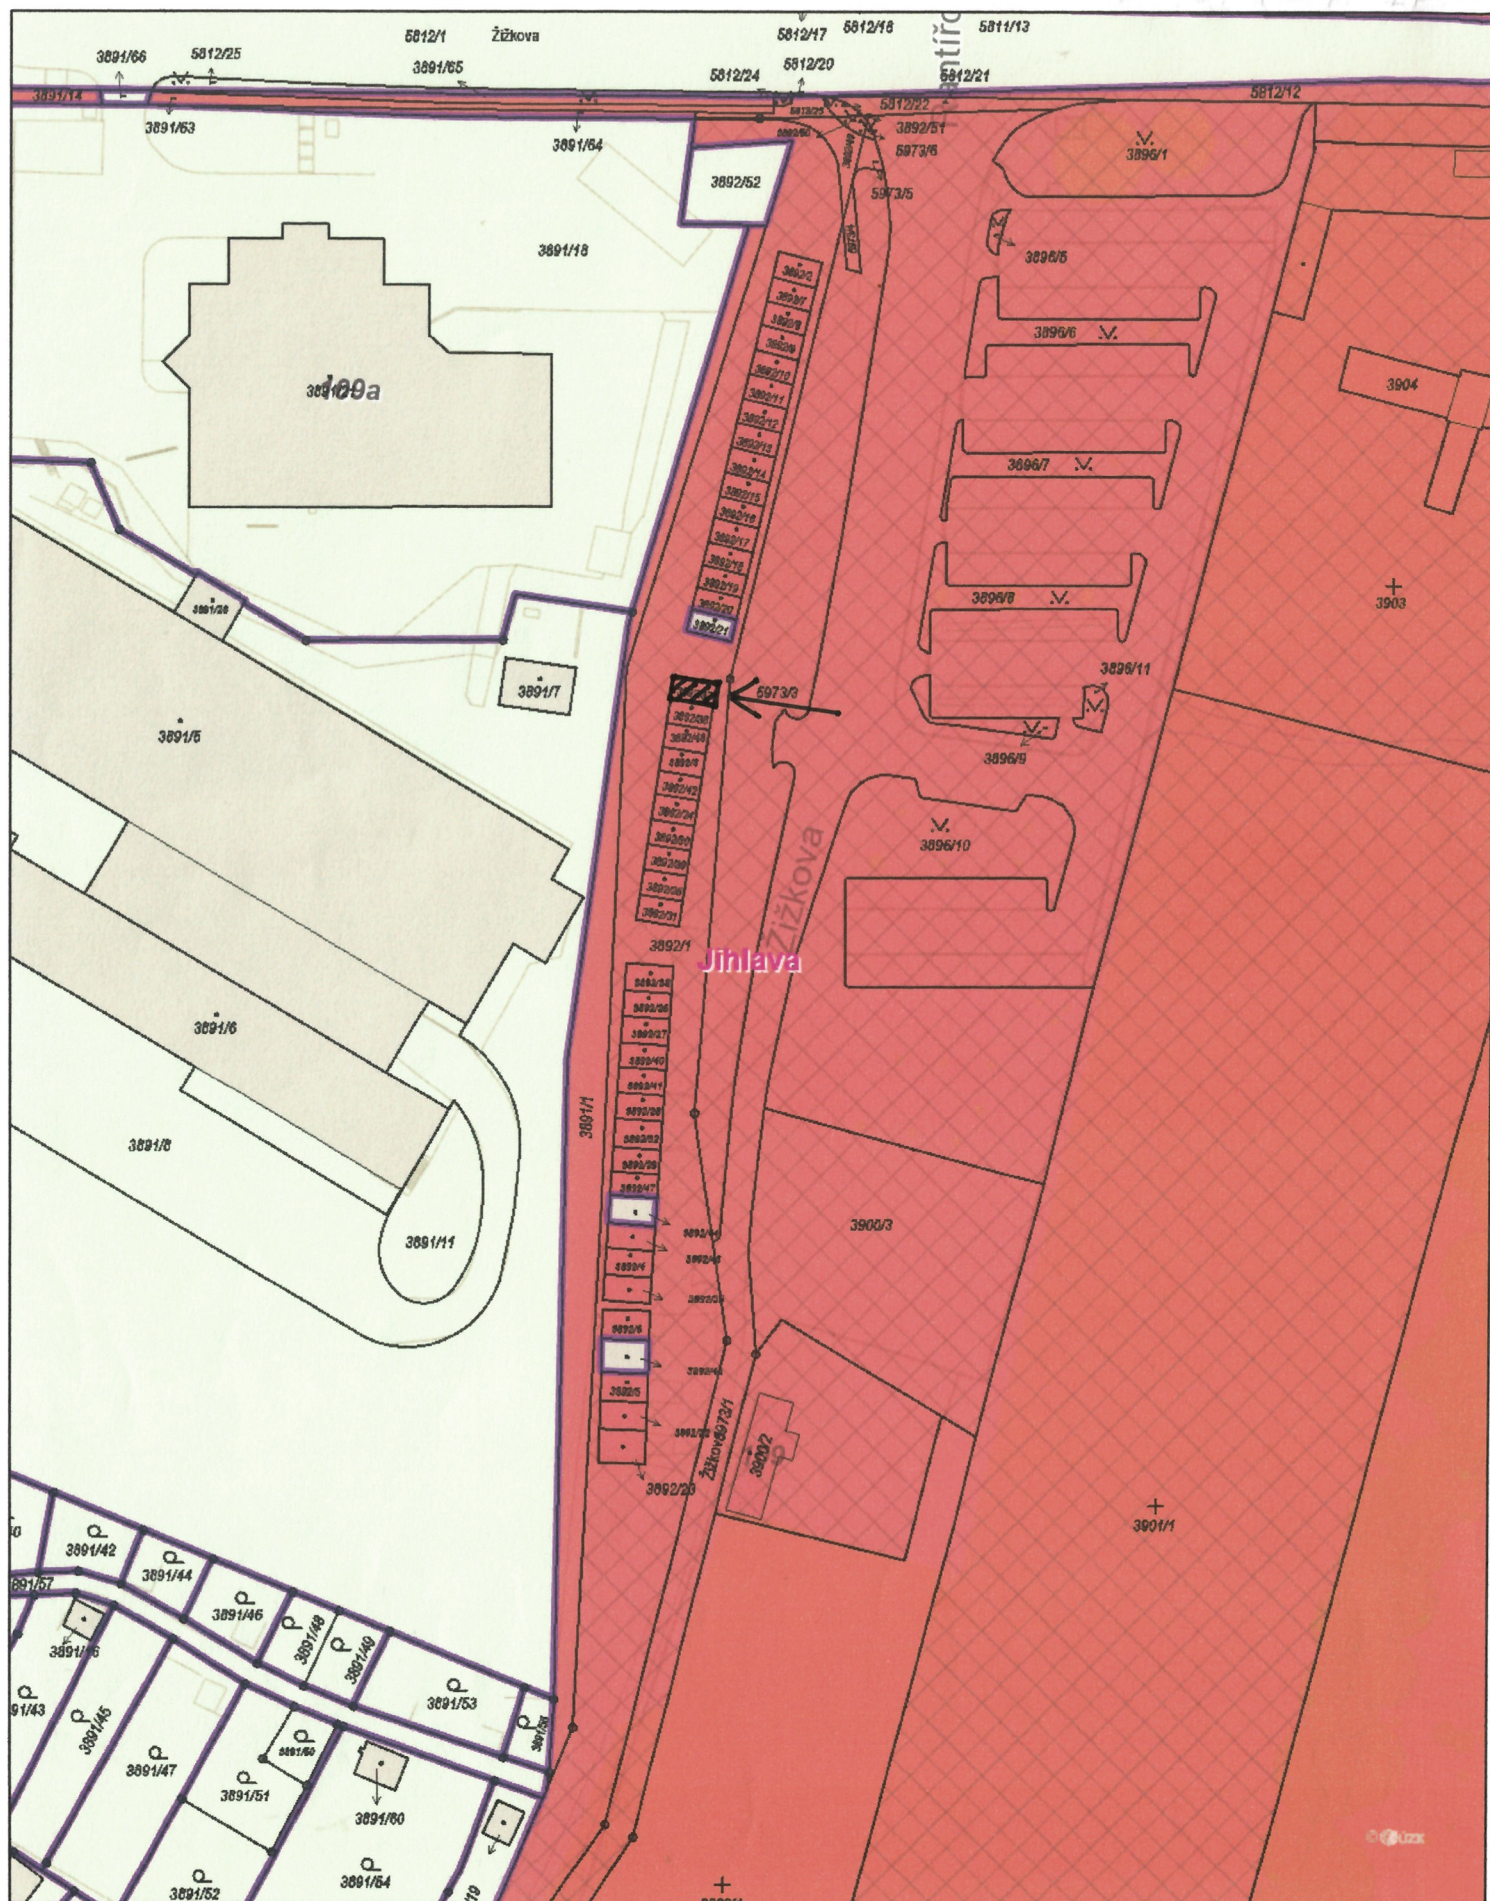

1:1 000

0      10      20      30      40 m

Vytvořeno: 29.01.2025