


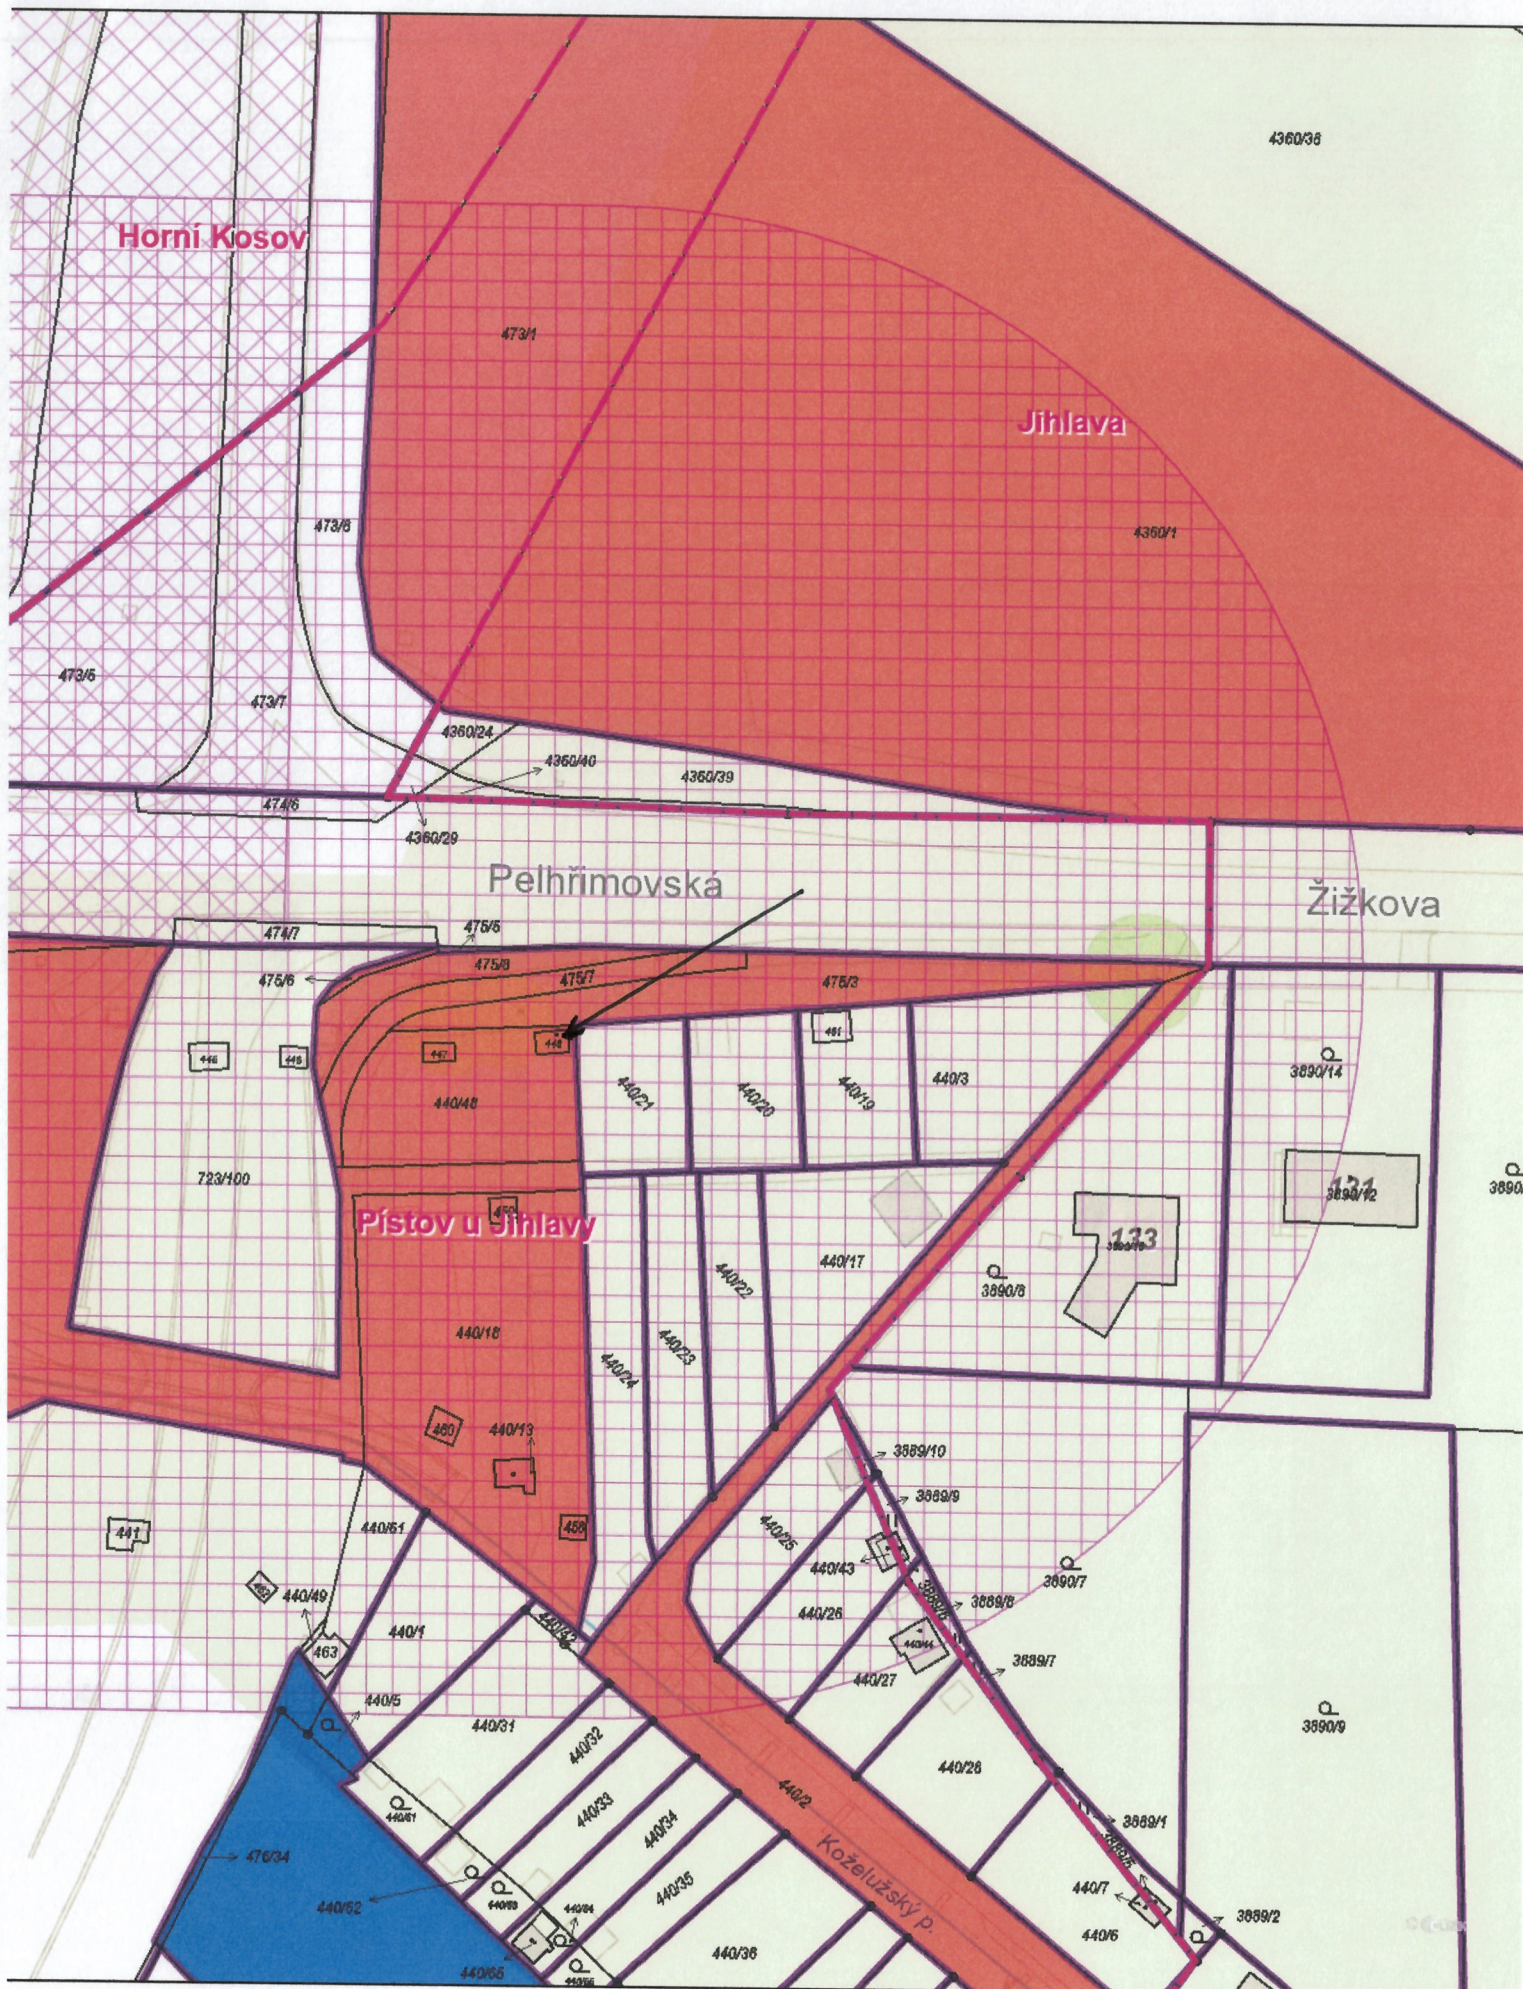

1:1 000
0 10 20 30 40 m

Vytvořeno: 08.10.2021